


SCALE : 1" = 20'

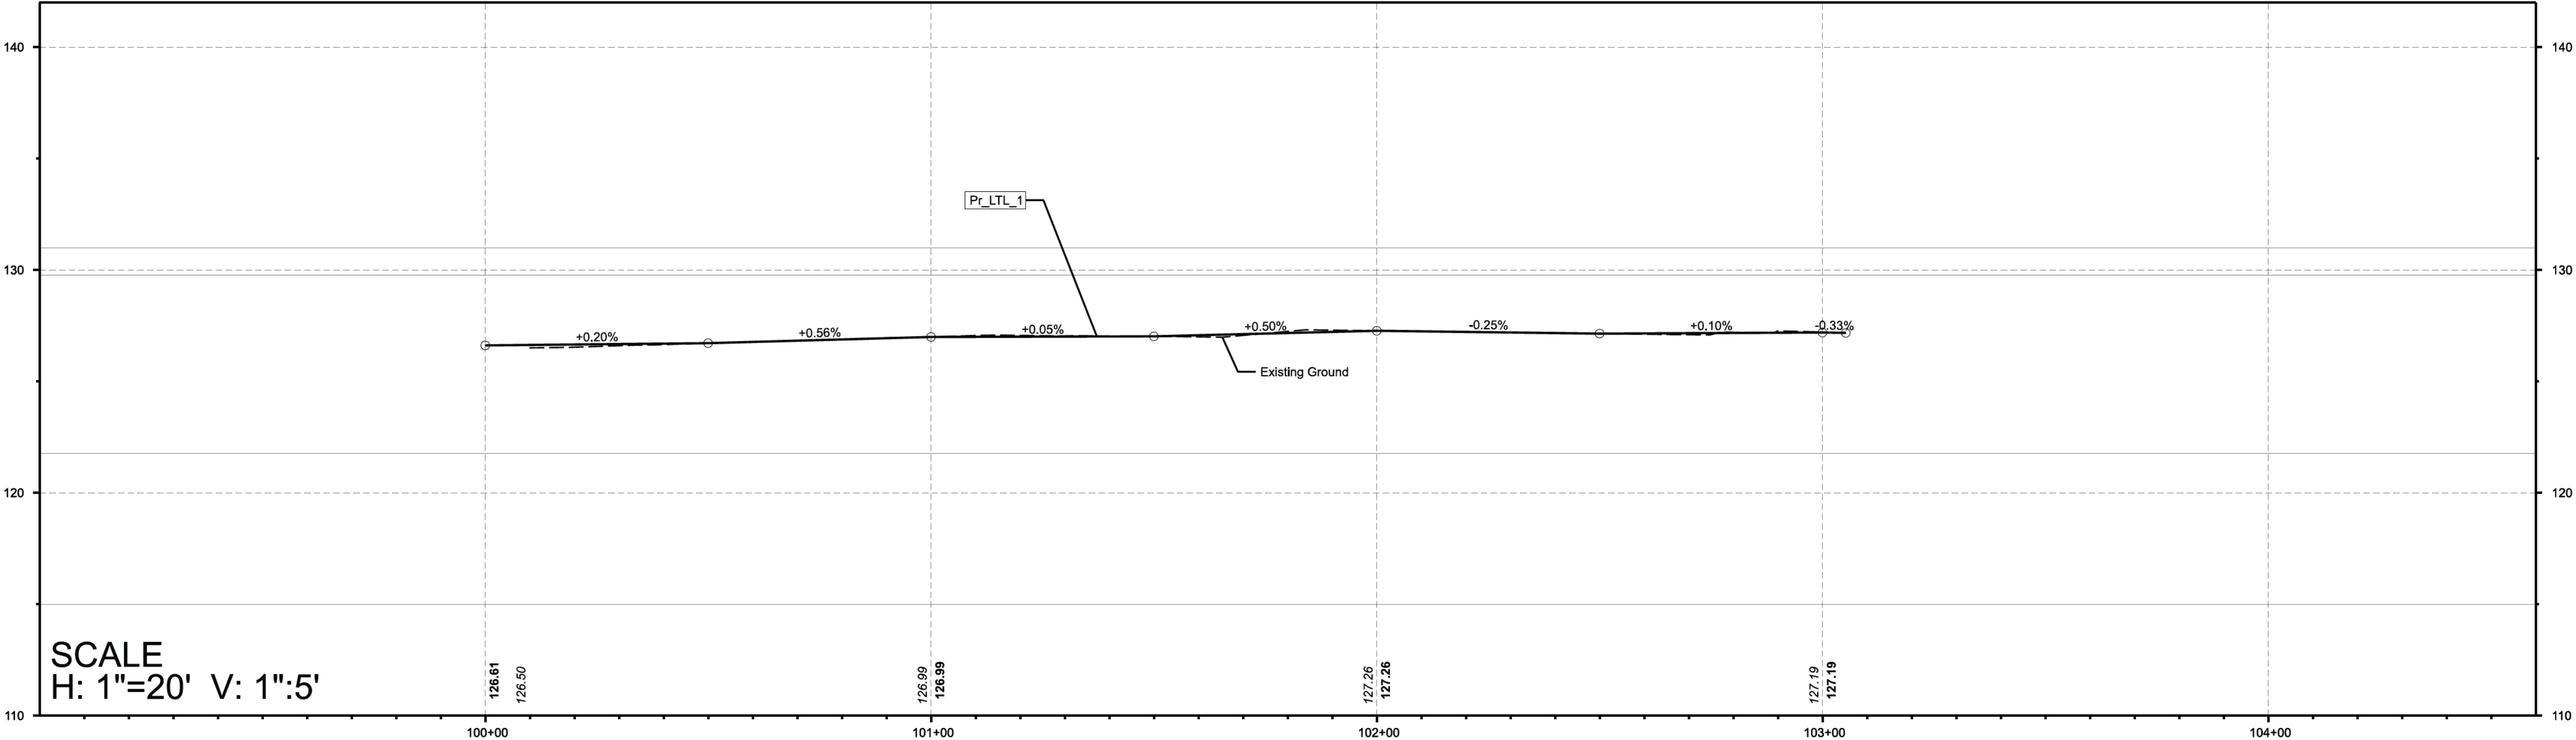

SCALE
H: 1"=20' V: 1":5'

PROPRIETARY NOTICE:
Bullseye Engineering Inspection INC.
Reserves all rights to the content
of this document. Any use of the
contents of this documents or
reproduction thereof in any form
shall not be made without prior
written authorization. Acceptance of
this documents shall be
acknowledged agreement of the
Proprietary Notice.

Drawn By: AB

Designed By: HO

Checked By: HO

Bullseye Engineering Inspection, LLC

1601 Industrial Blvd
Suite 3037
Sugar Land, TX 77478

Firm number #: 20186
PHONE: 832-633-0496

BL_LTL_1
100+00.00 - 104+60.00



PLAN-PROFILE LTL1

REVISIONS

No.	DATE	DESCRIPTION
1	REV_DATE	
2	REV_DATE	
3	REV_DATE	
4	REV_DATE	
5	REV_DATE	

DATE
8/29/23

SHEET NUMBER

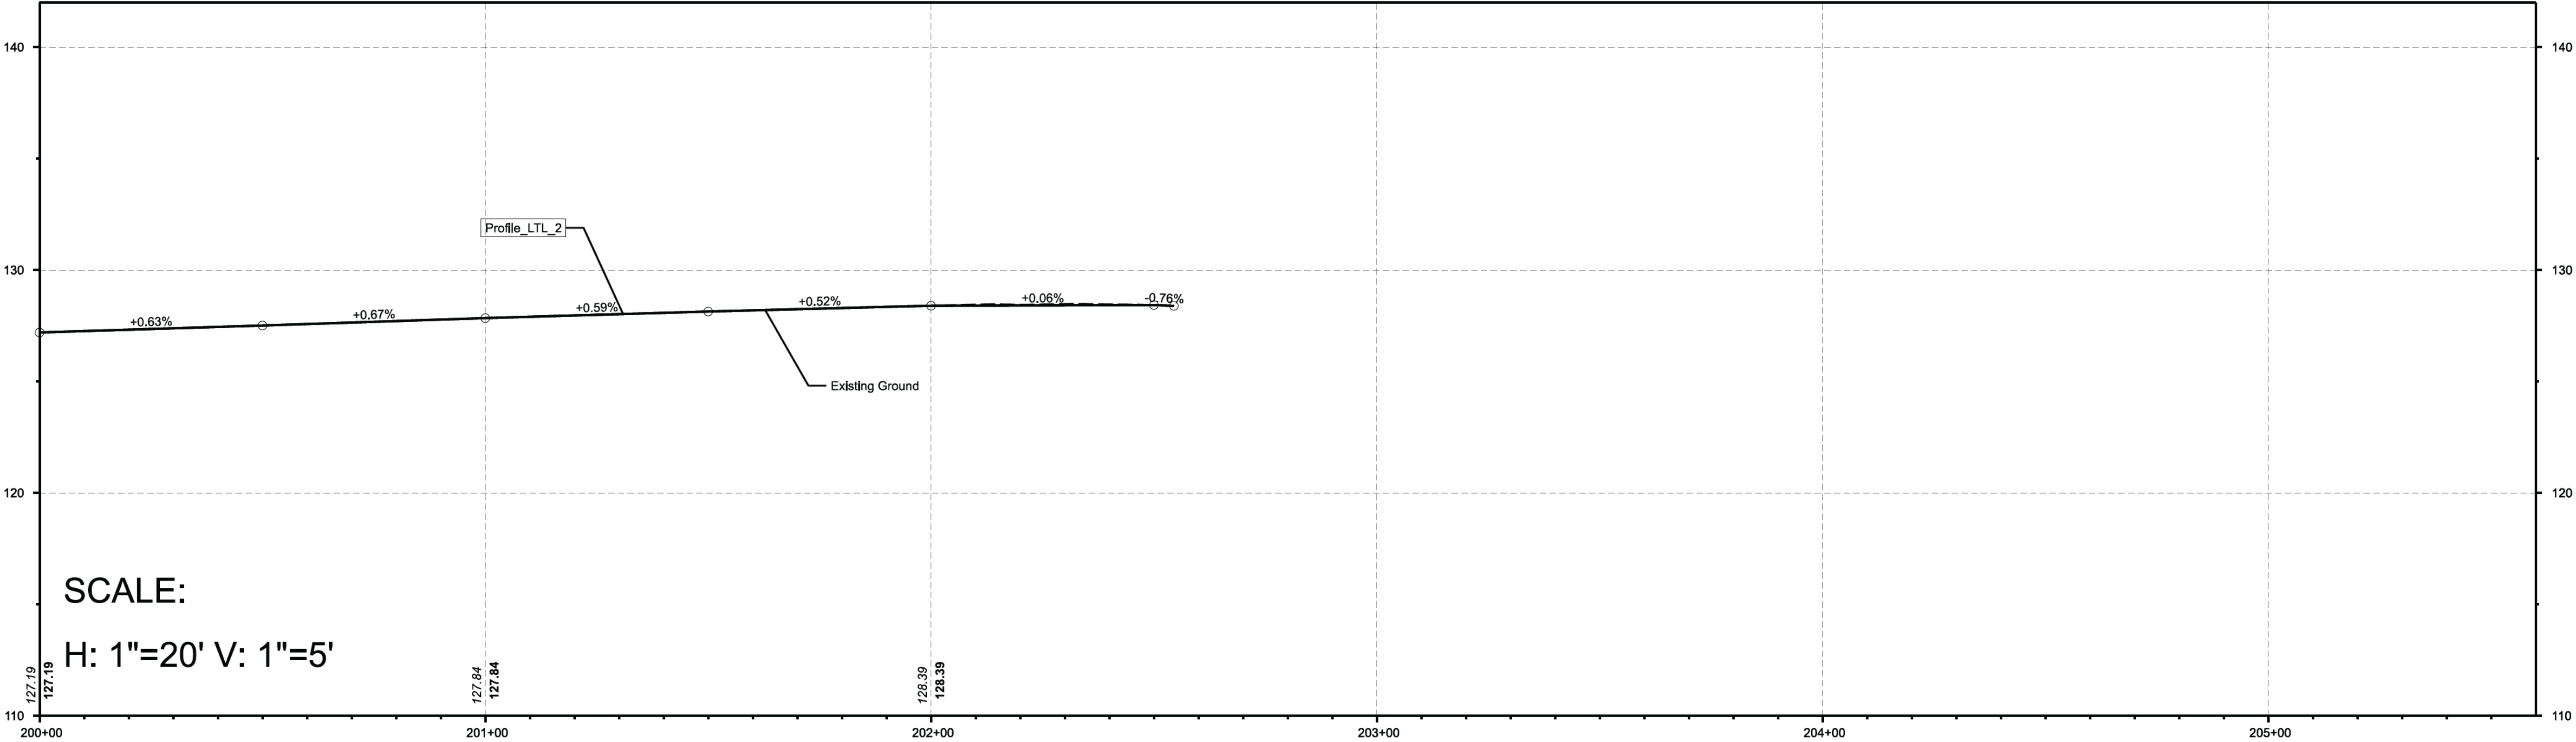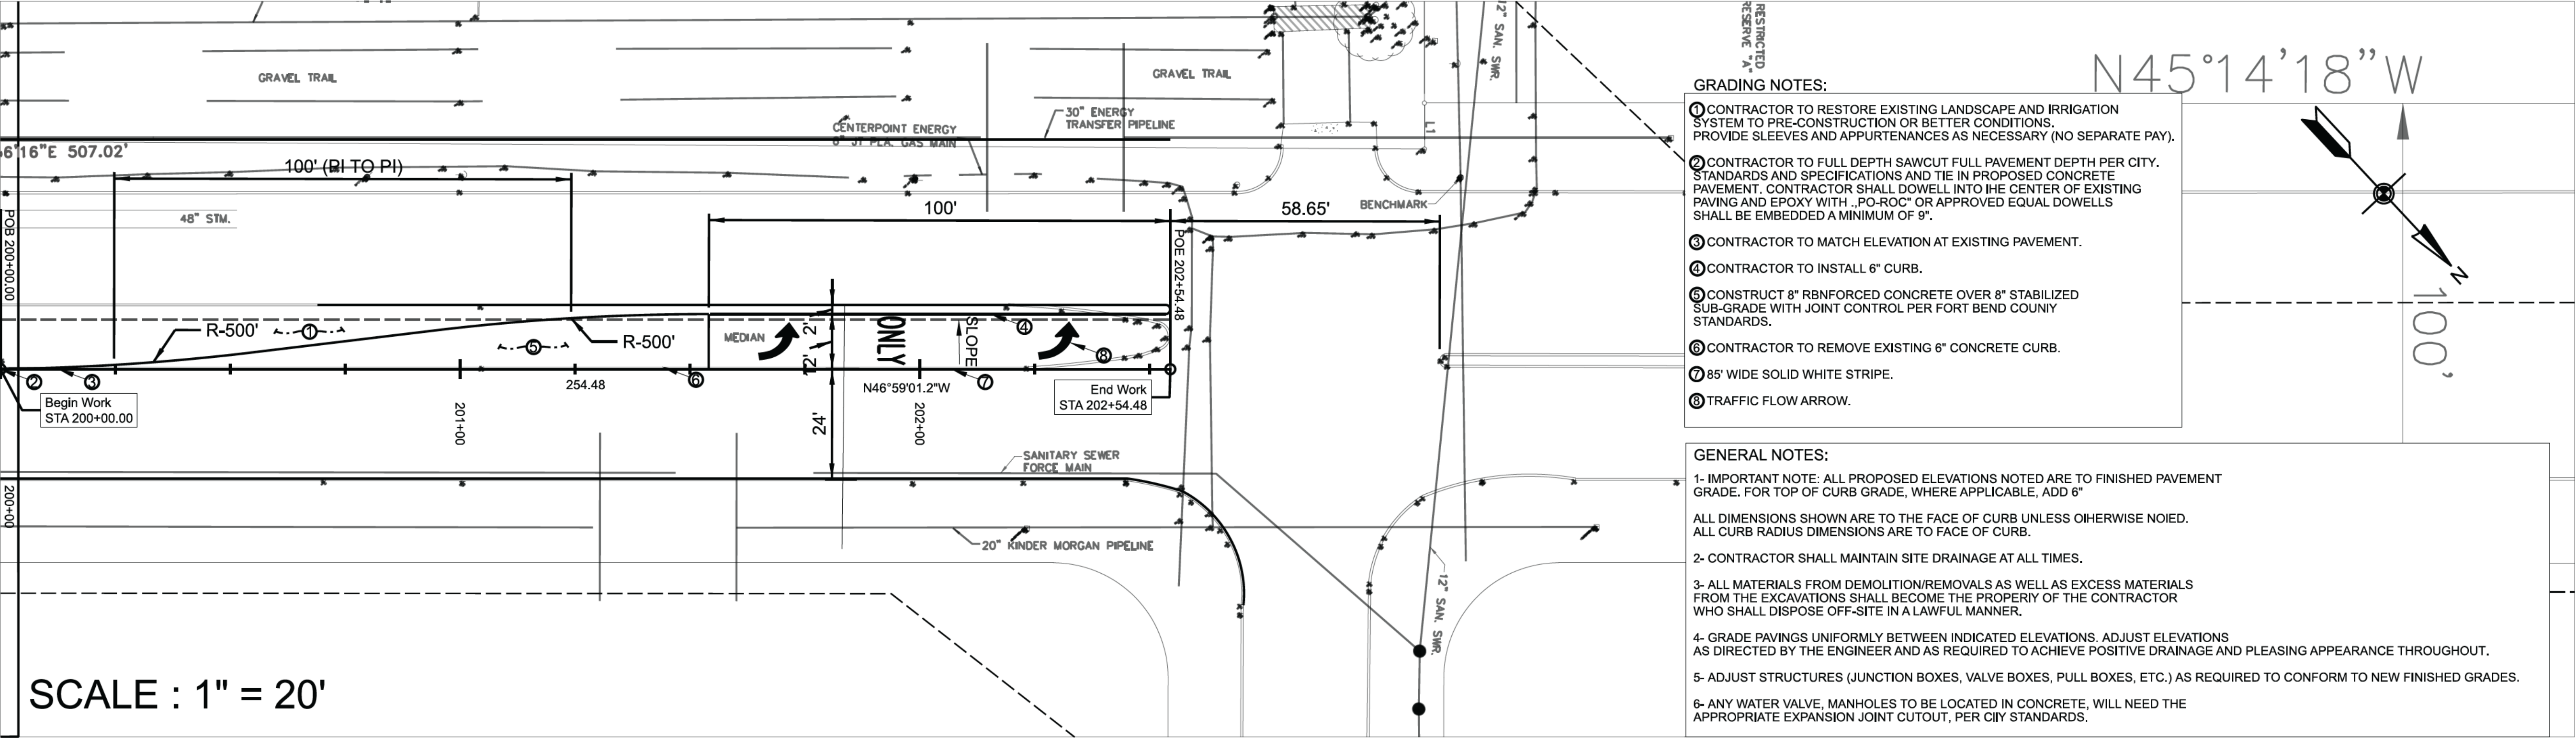

PROPRIETARY NOTICE:
Bullseye Engineering Inspection INC.
Reserves all rights to the content
of this document. Any use of the
contents of this documents or
reproduction thereof in any form
shall not be made without prior
written authorization. Acceptance of
this documents shall be
acknowledged agreement of the
Proprietary Notice.

Drawn By: AB
Designed By: HO
Checked By: HO

Bullseye Engineering Inspection, LLC

1601 Industrial Blvd
Suite 3037
Sugar Land, TX 77478
Firm number #: 20186
PHONE: 832-633-0496

BL_LTL_2
200+00.00 - 205+60.00

PLAN-PROFILE LTL2


26855 WESTHEIMER PKWY
KATY, TX 77494

WELLVILLE VILLAGE

REVISIONS		
No.	DATE	DESCRIPTION
1	REV_DATE	
2	REV_DATE	
3	REV_DATE	
4	REV_DATE	
5	REV_DATE	

DATE
8/29/23

SHEET NUMBER

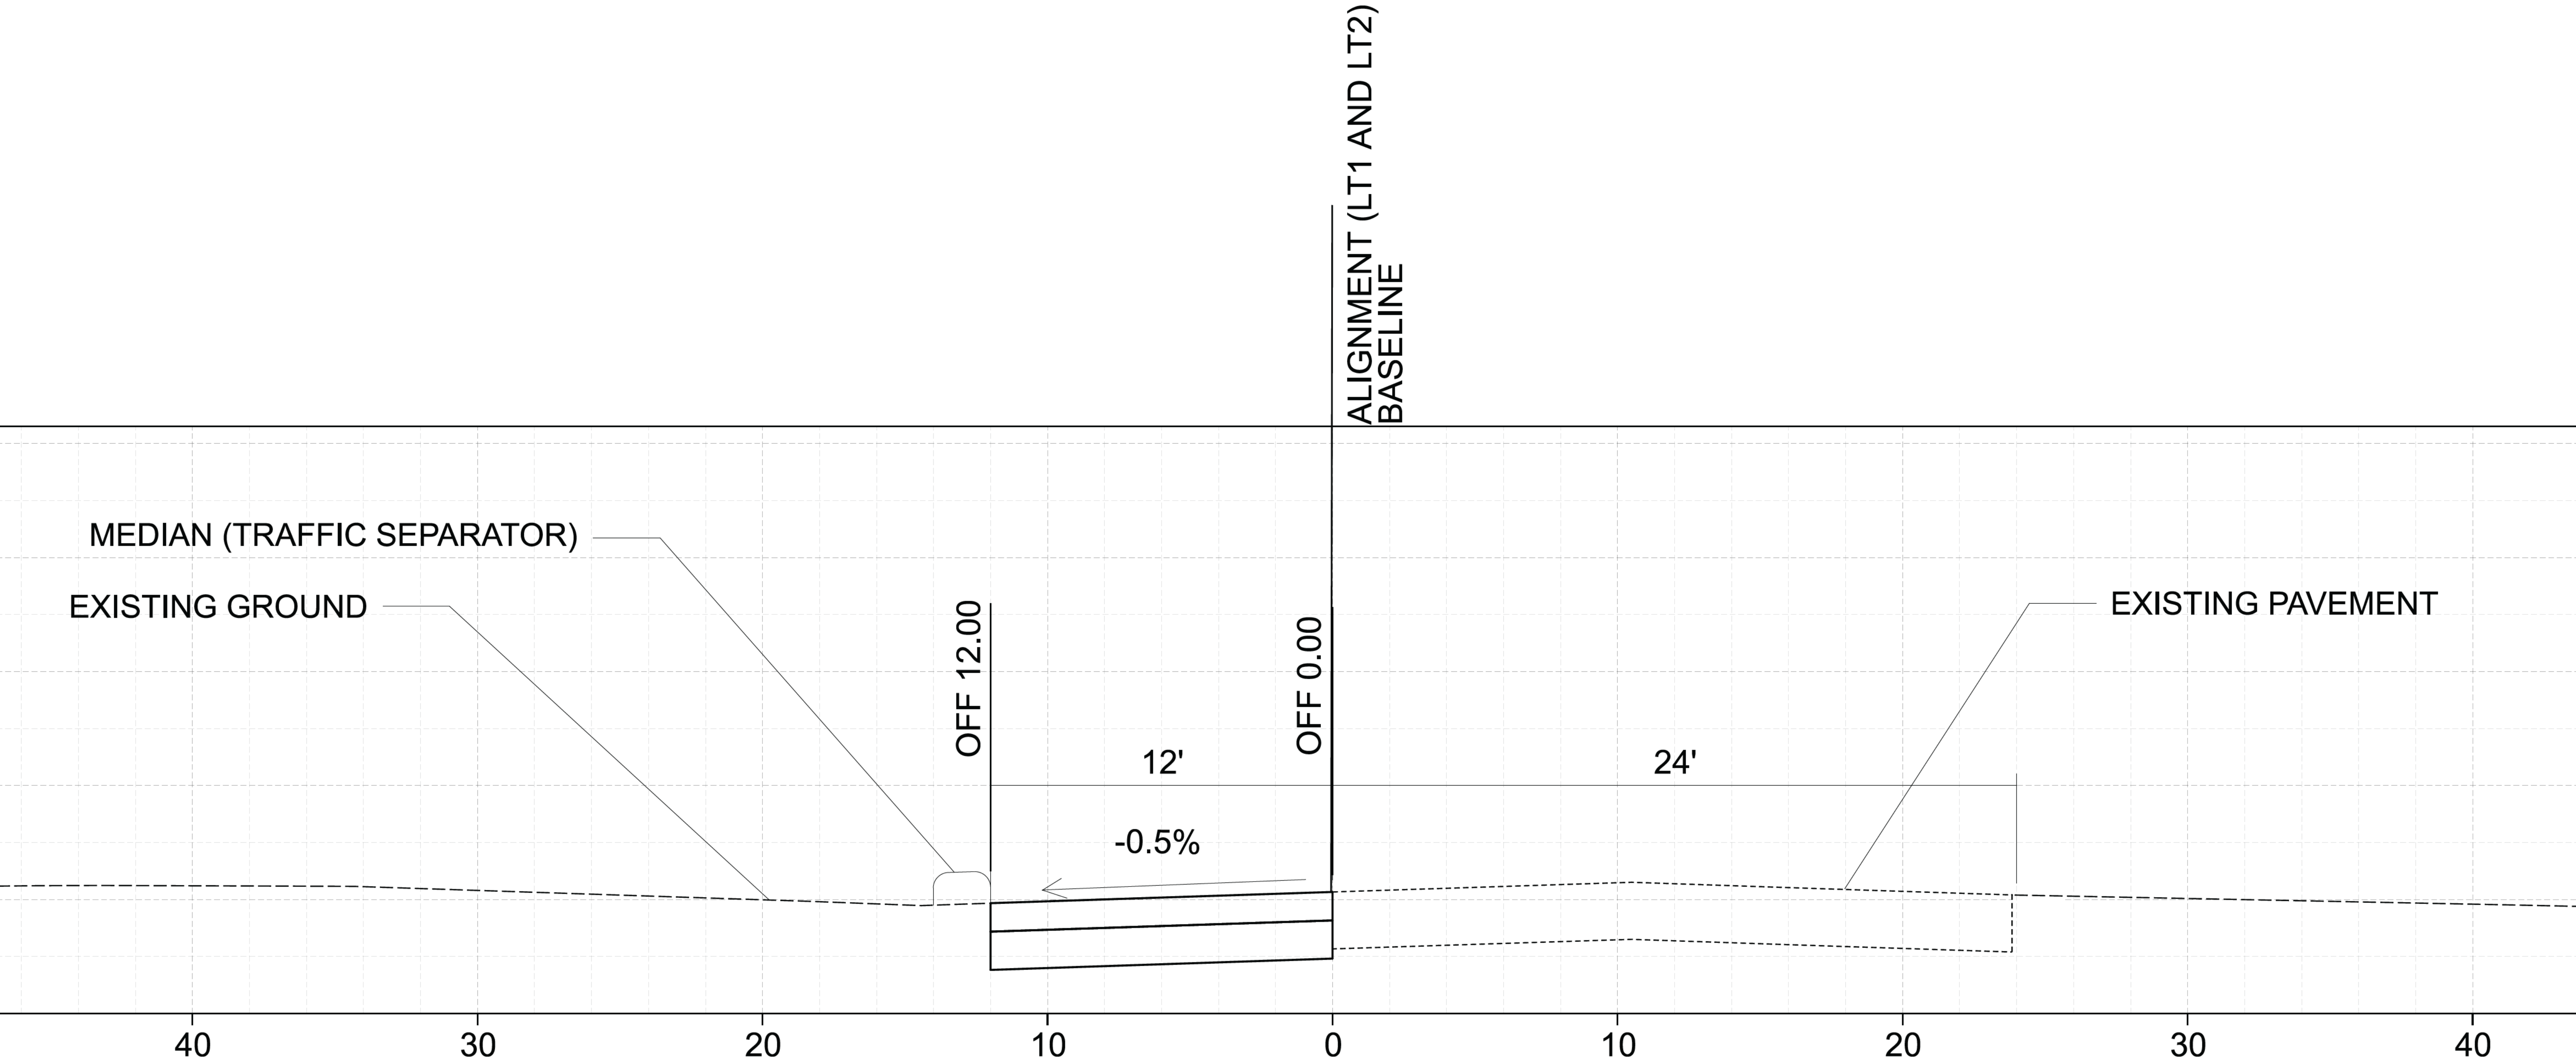

PROPRIETARY NOTICE:
Bullseye Engineering Inspection INC.
Reserves all rights to the content
of this document. Any use of the
contents of this documents or
reproduction thereof in any form
shall not be made without prior
written authorization. Acceptance of
this documents shall be
acknowledged agreement of the
Proprietary Notice.

Drawn By: AB

Designed By: HO

Checked By: HO

Bullseye Engineering Inspection, LLC

1601 Industrial Blvd
Suite 3037
Sugar Land, TX 77478

Firm number #: 20186
PHONE: 832-633-0496

TYPICAL SECTION



26855 WESTHEIMER PKWY
KATY, TX 77494

WELLVILLE VILLAGE

REVISIONS		
No.	DATE	DESCRIPTION
1	REV_DATE	
2	REV_DATE	
3	REV_DATE	
4	REV_DATE	
5	REV_DATE	

DATE
8/29/23

SHEET NUMBER

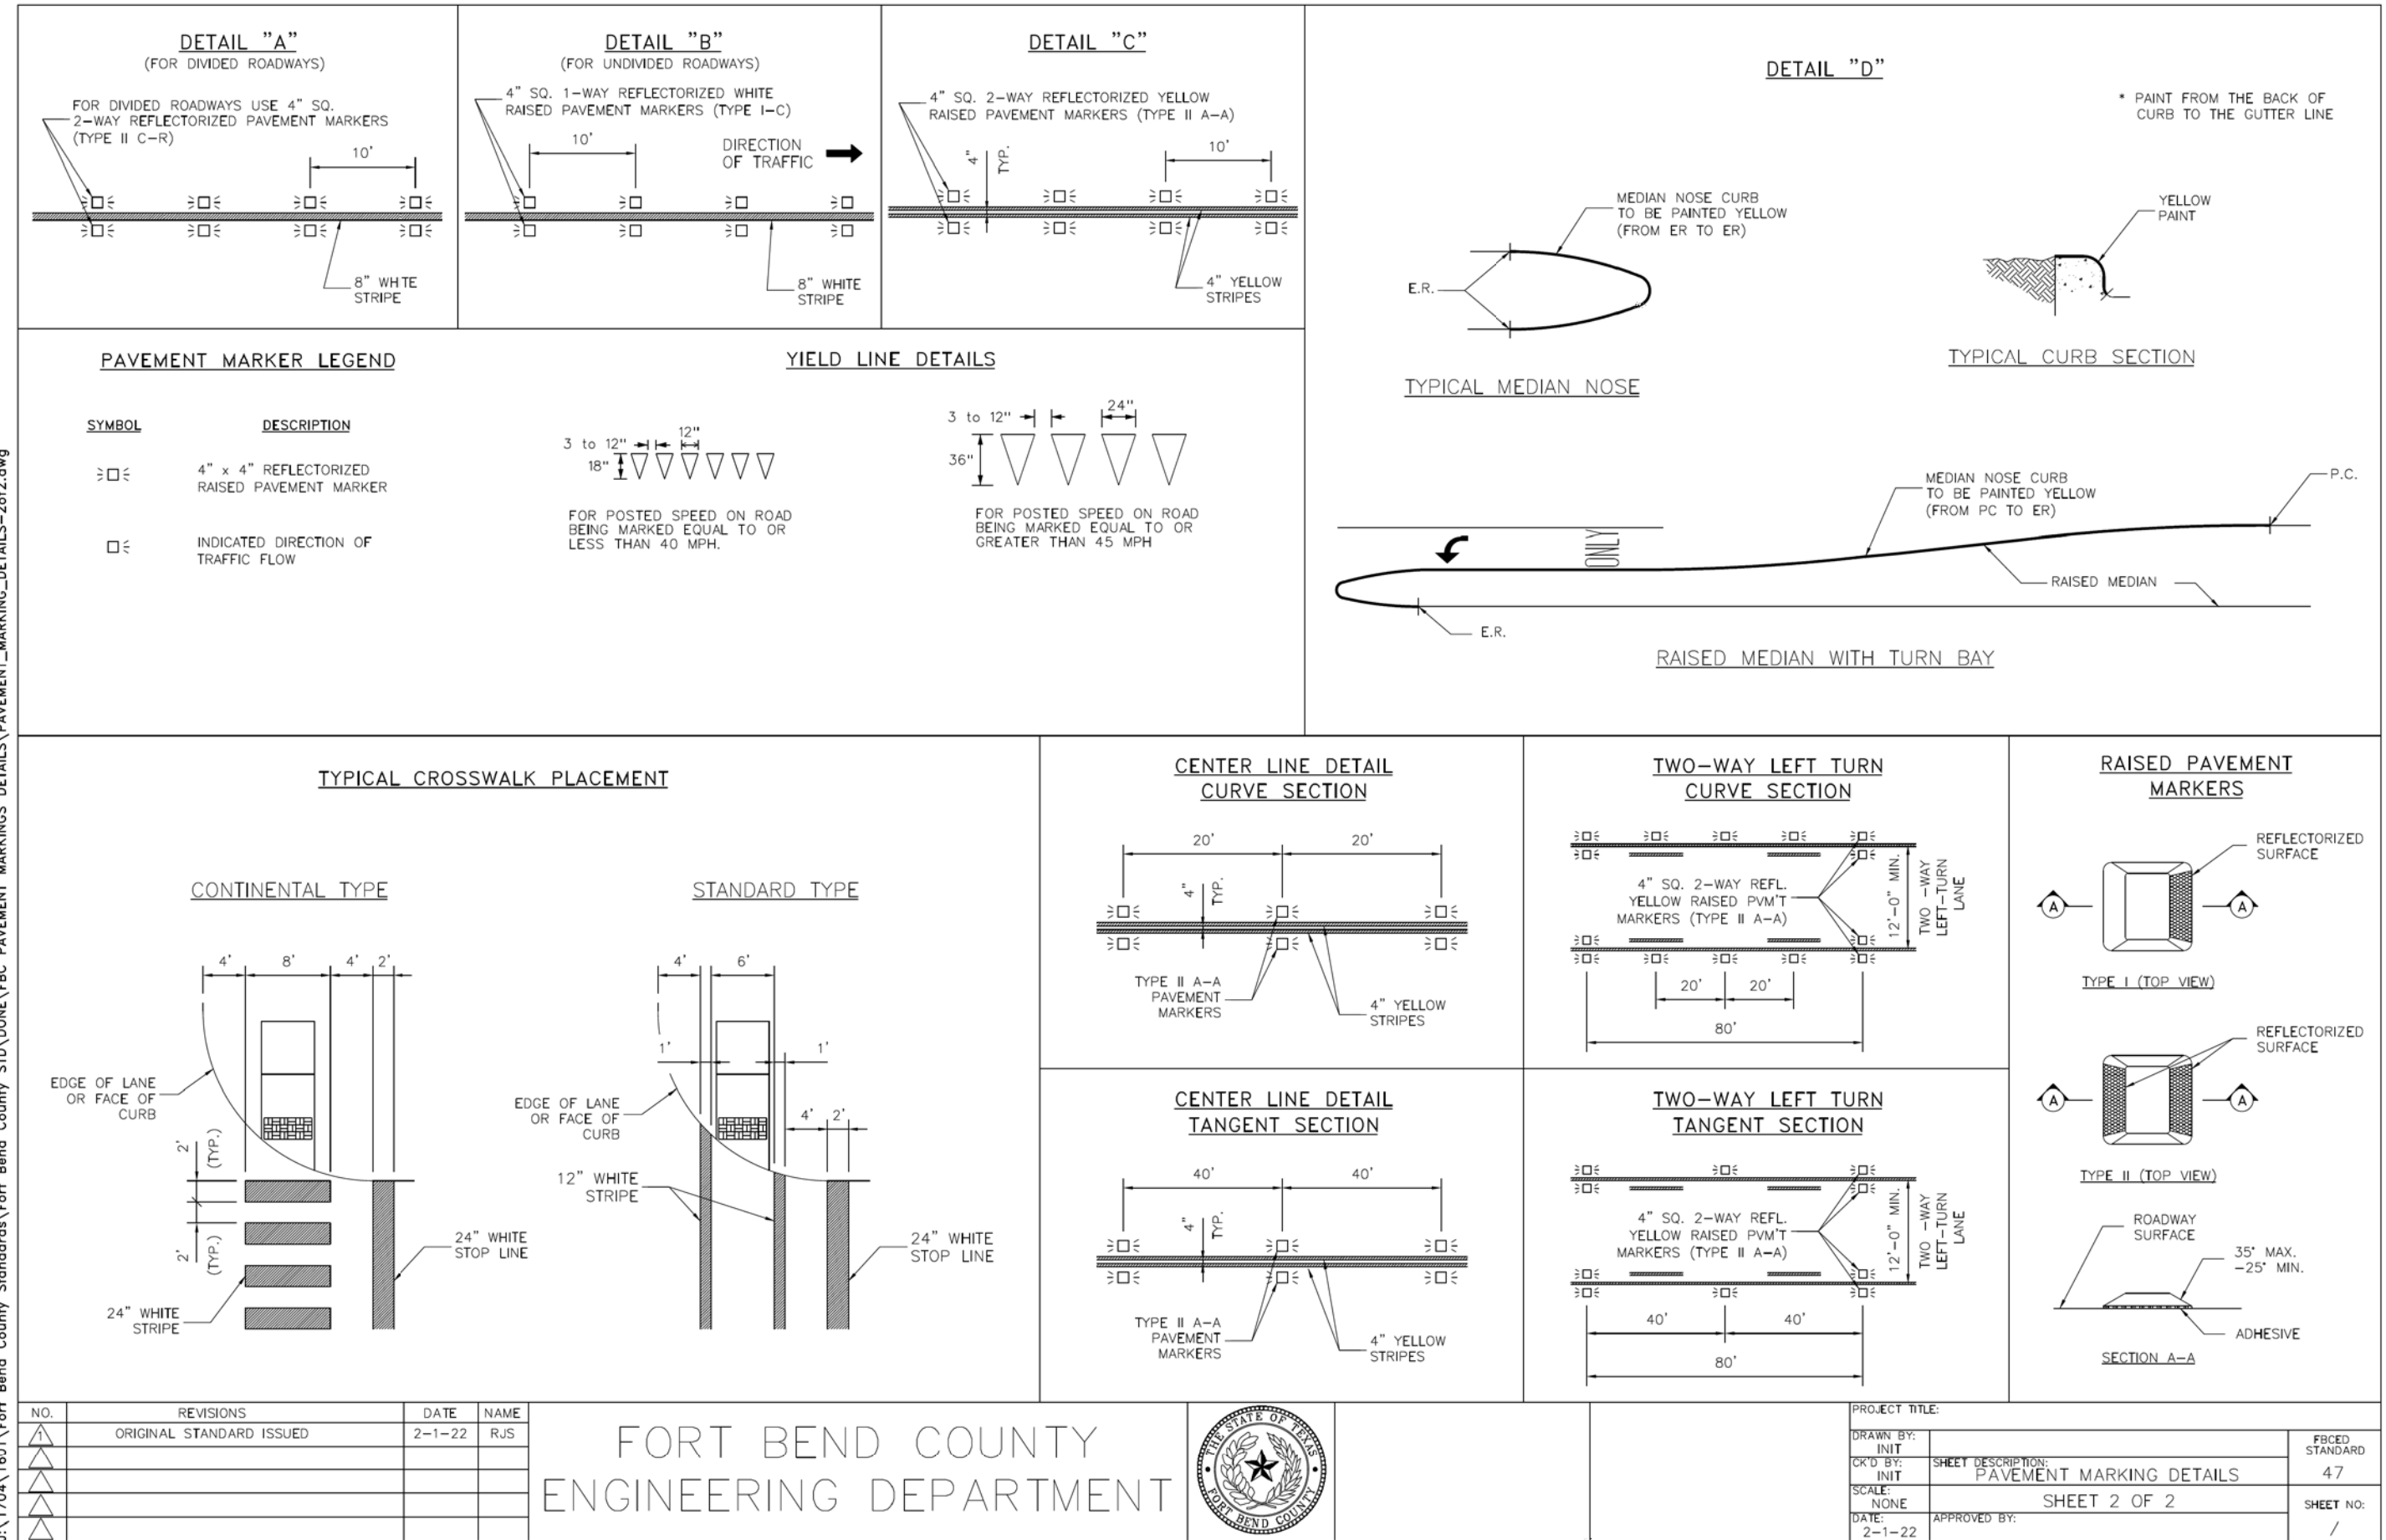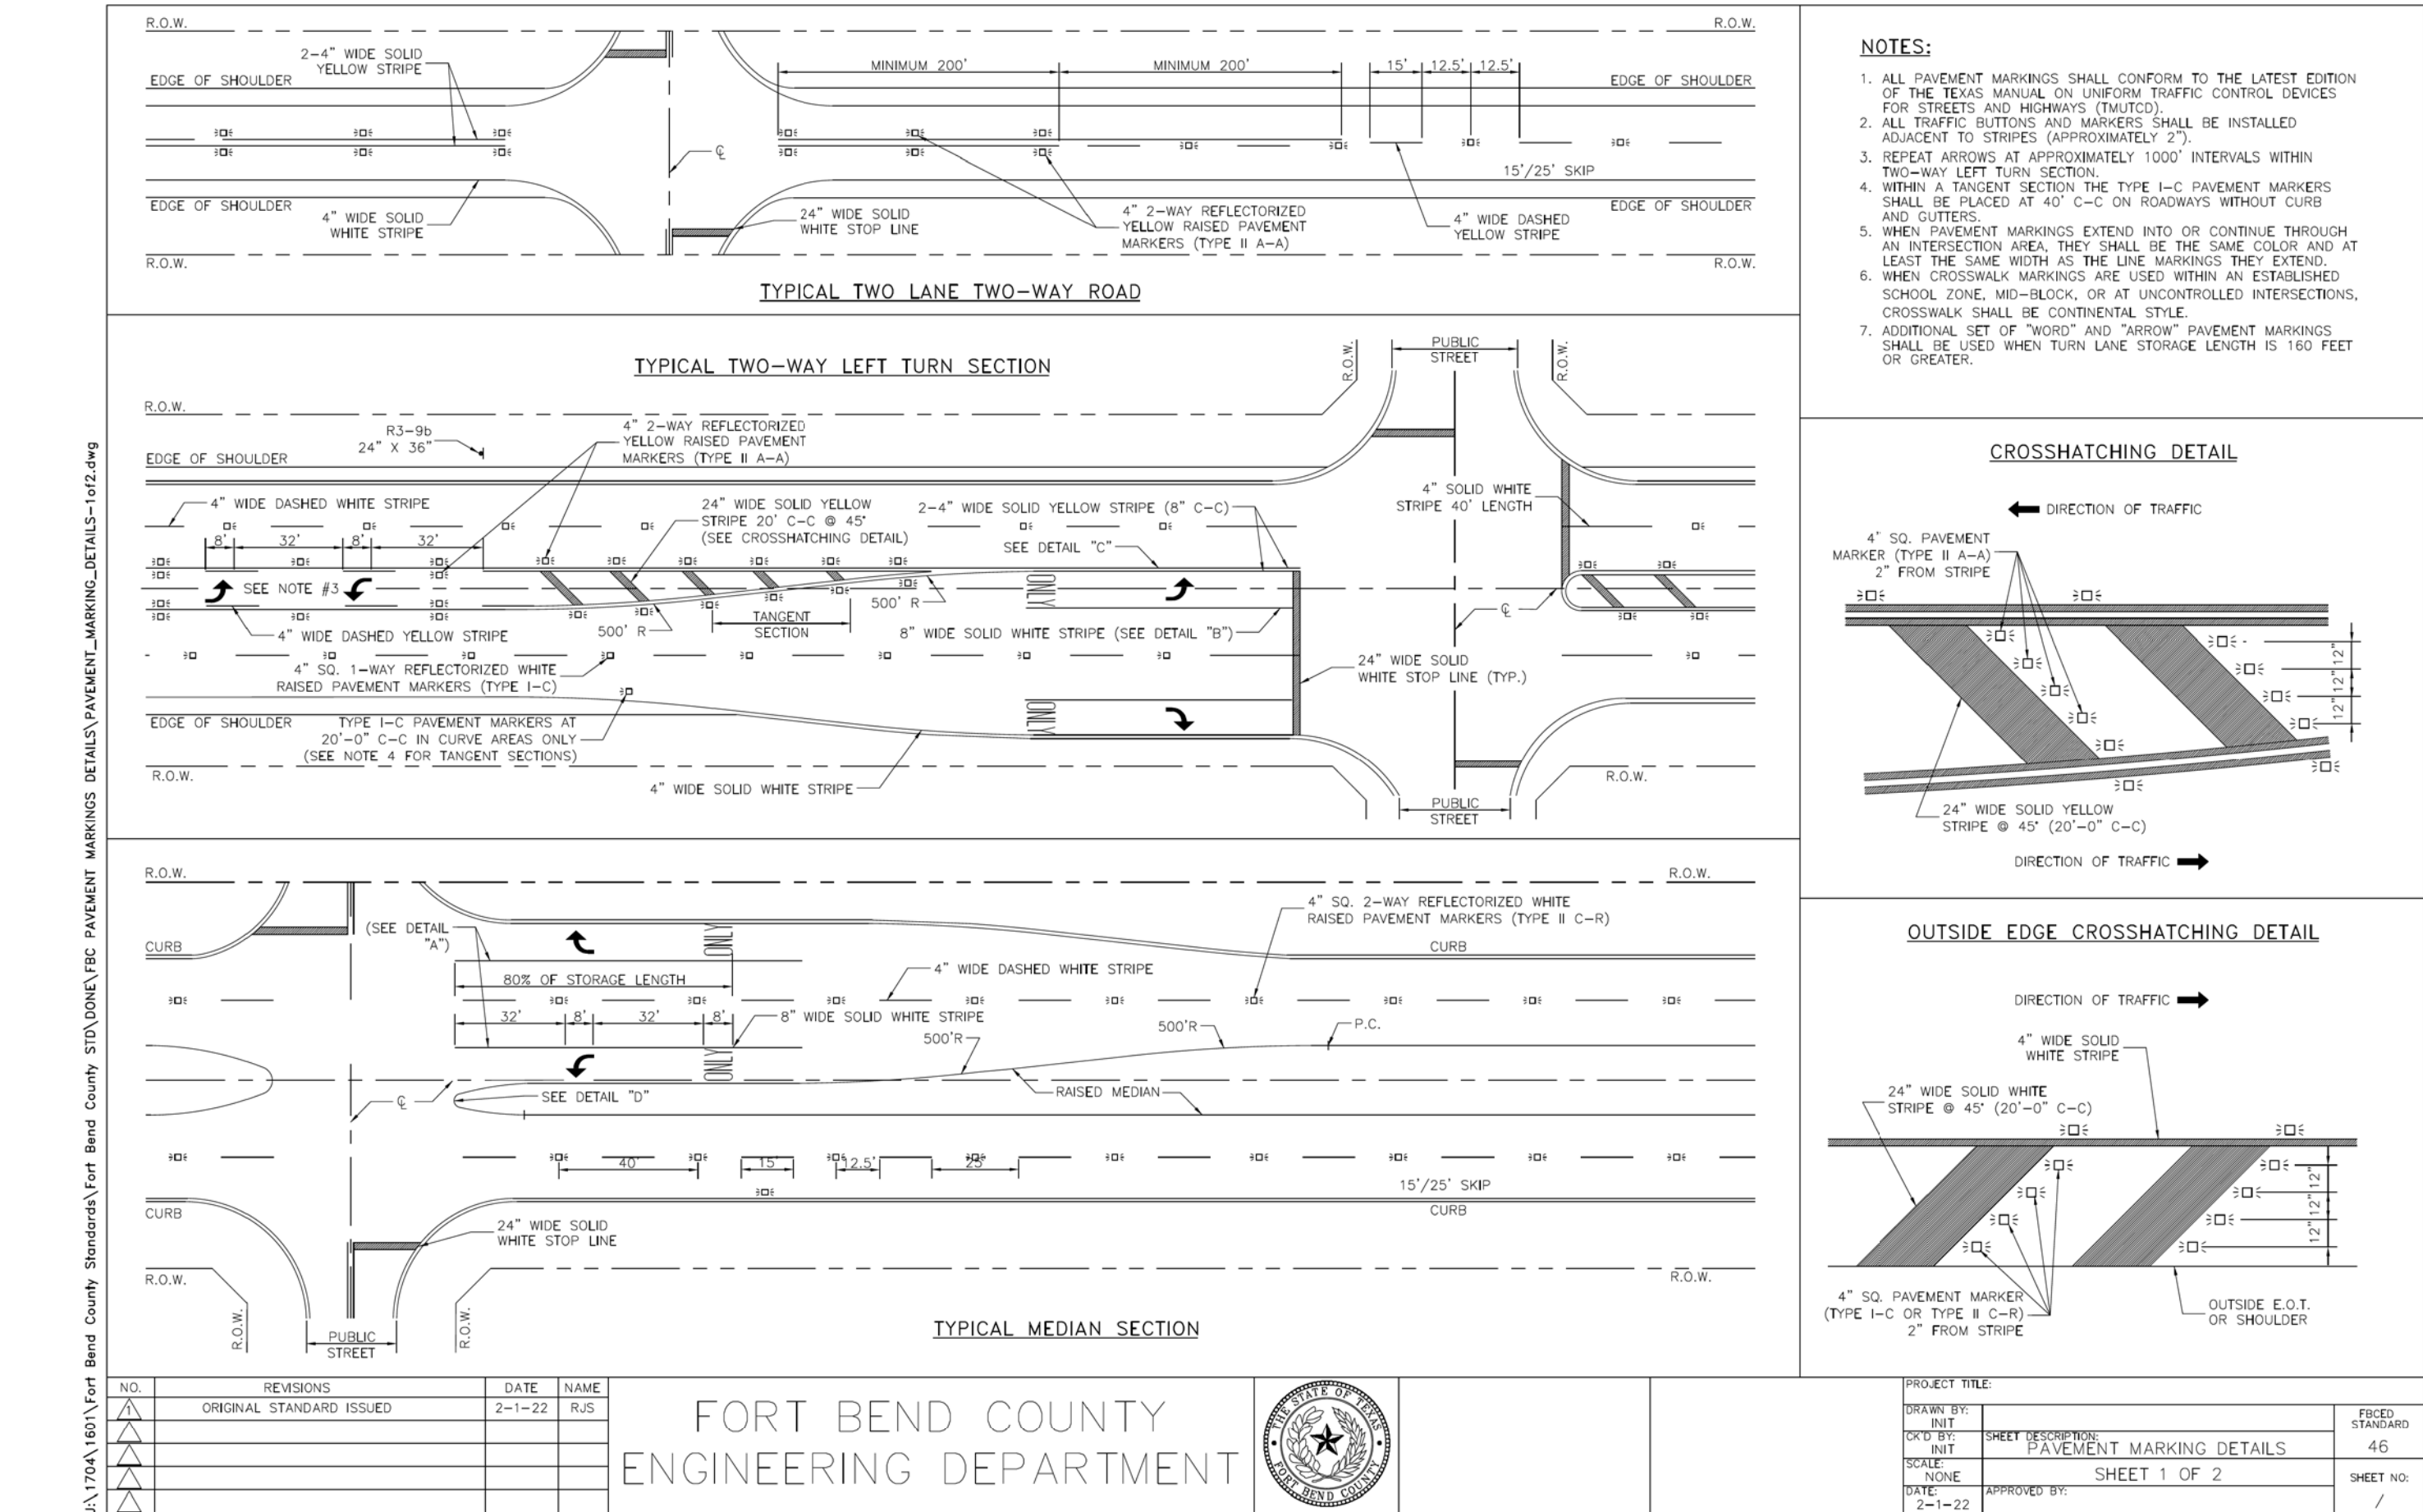

PROPRIETARY NOTICE:
Bullseye Engineering Inspection INC.
Reserves all rights to the content
of this document. Any use of the
contents of this documents or
reproduction thereof in any form
shall not be made without prior
written authorization. Acceptance of
this documents shall be
acknowledged agreement of the
Proprietary Notice.

Drawn By: AB
Designed By: HO
Checked By: HO

Bullseye Engineering Inspection, LLC

1601 Industrial Blvd
Suite 3037
Sugar Land, TX 77478
Firm number #: 20186
PHONE: 832-633-0496

None
0+00.00 - 0+00.00

TRAFFIC DETAILS

26855 WESTHEIMER PKWY
KATY, TX 77494

WELLVILLE VILLAGE

REVISIONS

No.	DATE	DESCRIPTION
1	REV_DATE	
2	REV_DATE	
3	REV_DATE	
4	REV_DATE	
5	REV_DATE	

DATE
8/29/23

SHEET NUMBER